



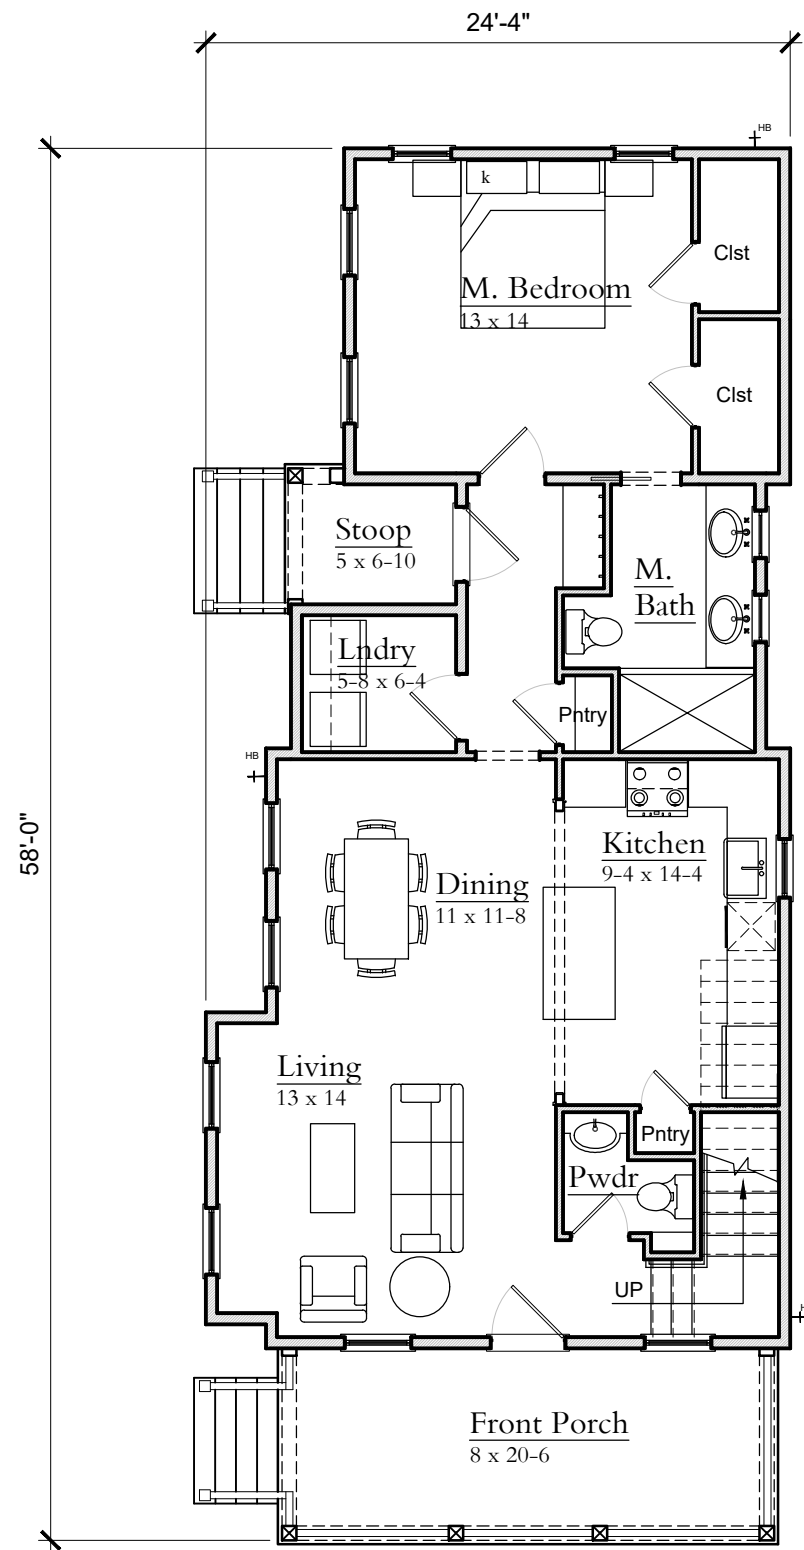

First Floor Plan

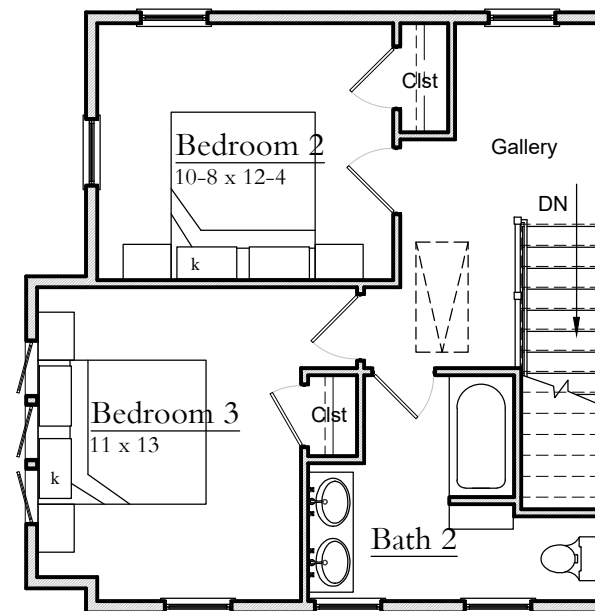

Second Floor Plan



Sidewalk Elevation

BUILDING AREAS

FIRST FLOOR HTD	1034 SQ FT
SECOND FLOOR HTD	516 SQ FT
TOTAL HTD	1550 SQ FT
TOTAL PORCHES	201 SQ FT